



str. Ciresului - PEID PE100 SDR17 PN10 D110 - L=120m

str. Ciresului - PVC SN8 D250 - L=120m

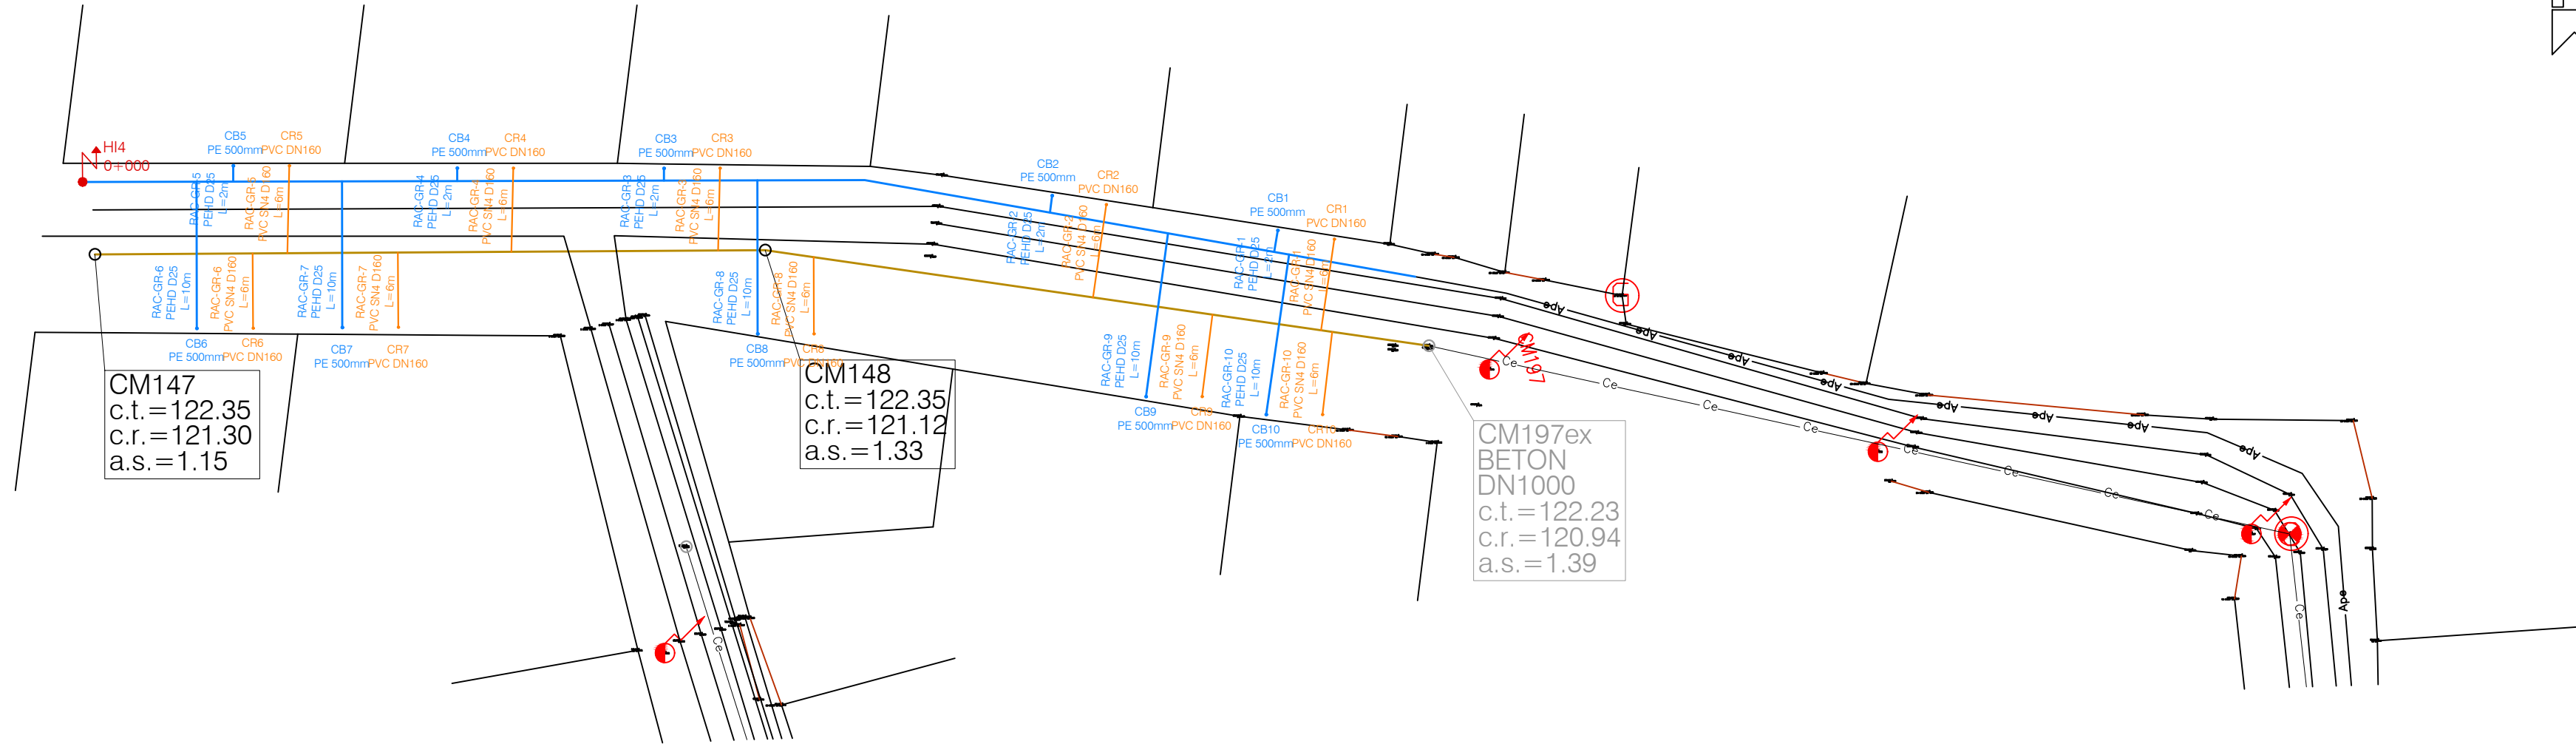

LEGENDA:

- RETEA DE APA POTABILA PROIECTATA
- Ape RETEA DE APA POTABILA EXISTENTA
- CVi RETEA DE CANALIZARE MENAJERA PROIECTATA
- CONDUCTA DE REFULARE PROIECTATA
- Ce RETEA DE CANALIZARE MENAJERA EXISTENTA

	NUMELE	SEMNET	REFERAT	CERINTA	
VERIFICATOR					
VERIFICATOR					
 SPaKK GROUP SRL <small>str. Tudor Vladimirescu, nr. 1, ap. 8, Satu Mare, Jud. Satu Mare office@spakk.ro 0744-871048 www.spakk.ro 0742-512559</small>		Investitia: EXTINDERE RETEA DE APA SI CANALIZARE, IN COMUNA VETIS, JUDETUL SATU MARE STRADA CIRESULUI - VETIS Beneficiar: COMUNA VETIS		Faza: P.T.	
			SCARA: 1:500	PLAN DE SITUATIE	
SEF PROIECT	ing. KOVÁCS Szabolcs		DATA: 07/2019		
PROIECTAT	ing. MAKRANCZI Zoltán				
DESENAT	ing. MAKRANCZI Zoltán			PR. NR. 351/2019	E.03